


FACILITIES

KWANTLEN POLYTECHNIC UNIVERSITY

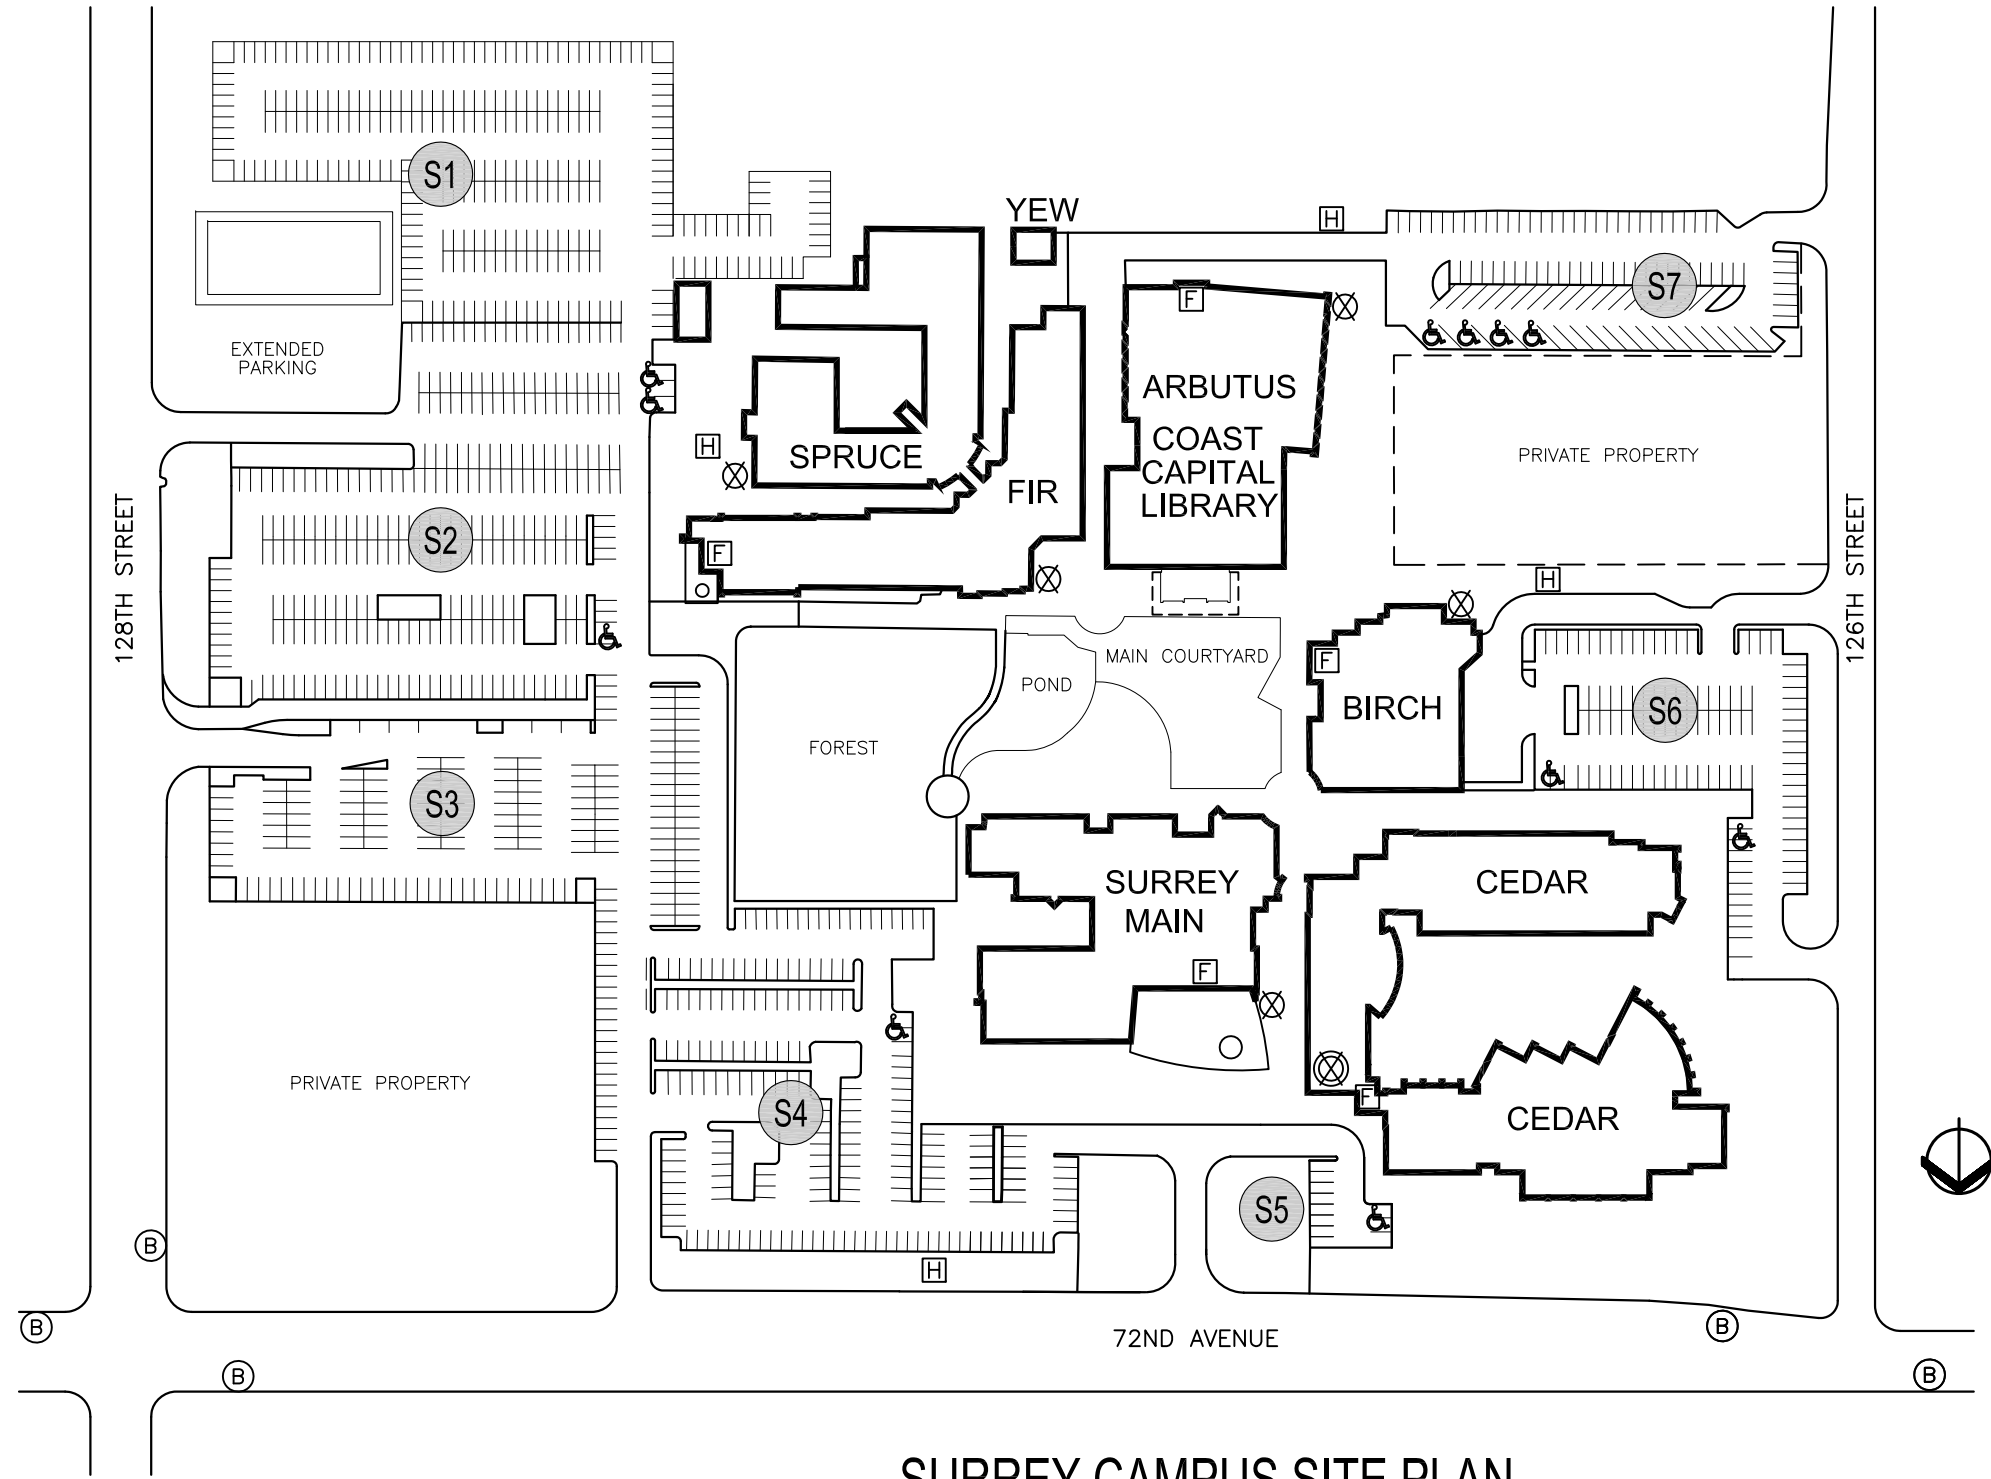

SURREY CAMPUS SITE PLAN

CAMPUS ADDRESS:
12666-72nd AVE.
SURREY, B.C.
V3W 2M8

SECURITY PHONE:
(604) 599-2076

TOTAL AREAS
SITE AREA
25.34 Acres
BUILDING AREA (NET)
22,992 M²

ARBUTUS BUILDING
NET AREA 2861 M²
ROOMS 100 TO 142
ROOMS 200 TO 232
ROOMS 300 TO 365

BIRCH BUILDING
NET AREA 1963 M²
ROOMS 100 TO 151
ROOMS 200 TO 228

SURREY MAIN
NET AREA 2099 M²
ROOMS 102 TO 176
ROOMS 200 TO 254

FIR BUILDING
NET AREA 6150 M²
ROOMS 100 TO 1379
ROOMS 200 TO 2439
ROOMS 300 TO 3429

SPRUCE BUILDING
NET AREA 3182 M²
ROOMS 100 TO 152
ROOMS 200 TO 239

YEW BUILDING
NET AREA 67 M²
ROOMS DG1 TO DG3

CEDAR BUILDING
NET AREA 6667 M²
ROOMS 1000 TO 1290
ROOMS 2000 TO 2145
ROOMS 3000 TO 3065

PARKING
REGULAR STALLS - 1156
DISABLED STALLS - 16
MOTORCYCLE STALLS - 9

SYMBOL KEY

- ⊗ MAIN FIRE SIAMESE
- ⊗ FIRE SIAMESE
- ♿ HANDICAP PARKING
- ⌚ FIRE PANEL
- ⊠ FIRE HYDRANT
- Ⓟ BUS STOP

Ⓢ S1-S7
PARKING ZONES

SCHEDULED CAPACITY
2996



DRAWING TITLE
SURREY CAMPUS SITE PLAN
CAMPUS LOCATION
SURREY CAMPUS
SCALE
NTS

DRAWING NUMBER
DWG#1
DATE
JANUARY 30, 2012
DRAWN BY
ML