


FACILITIES

KWANTLEN POLYTECHNIC UNIVERSITY

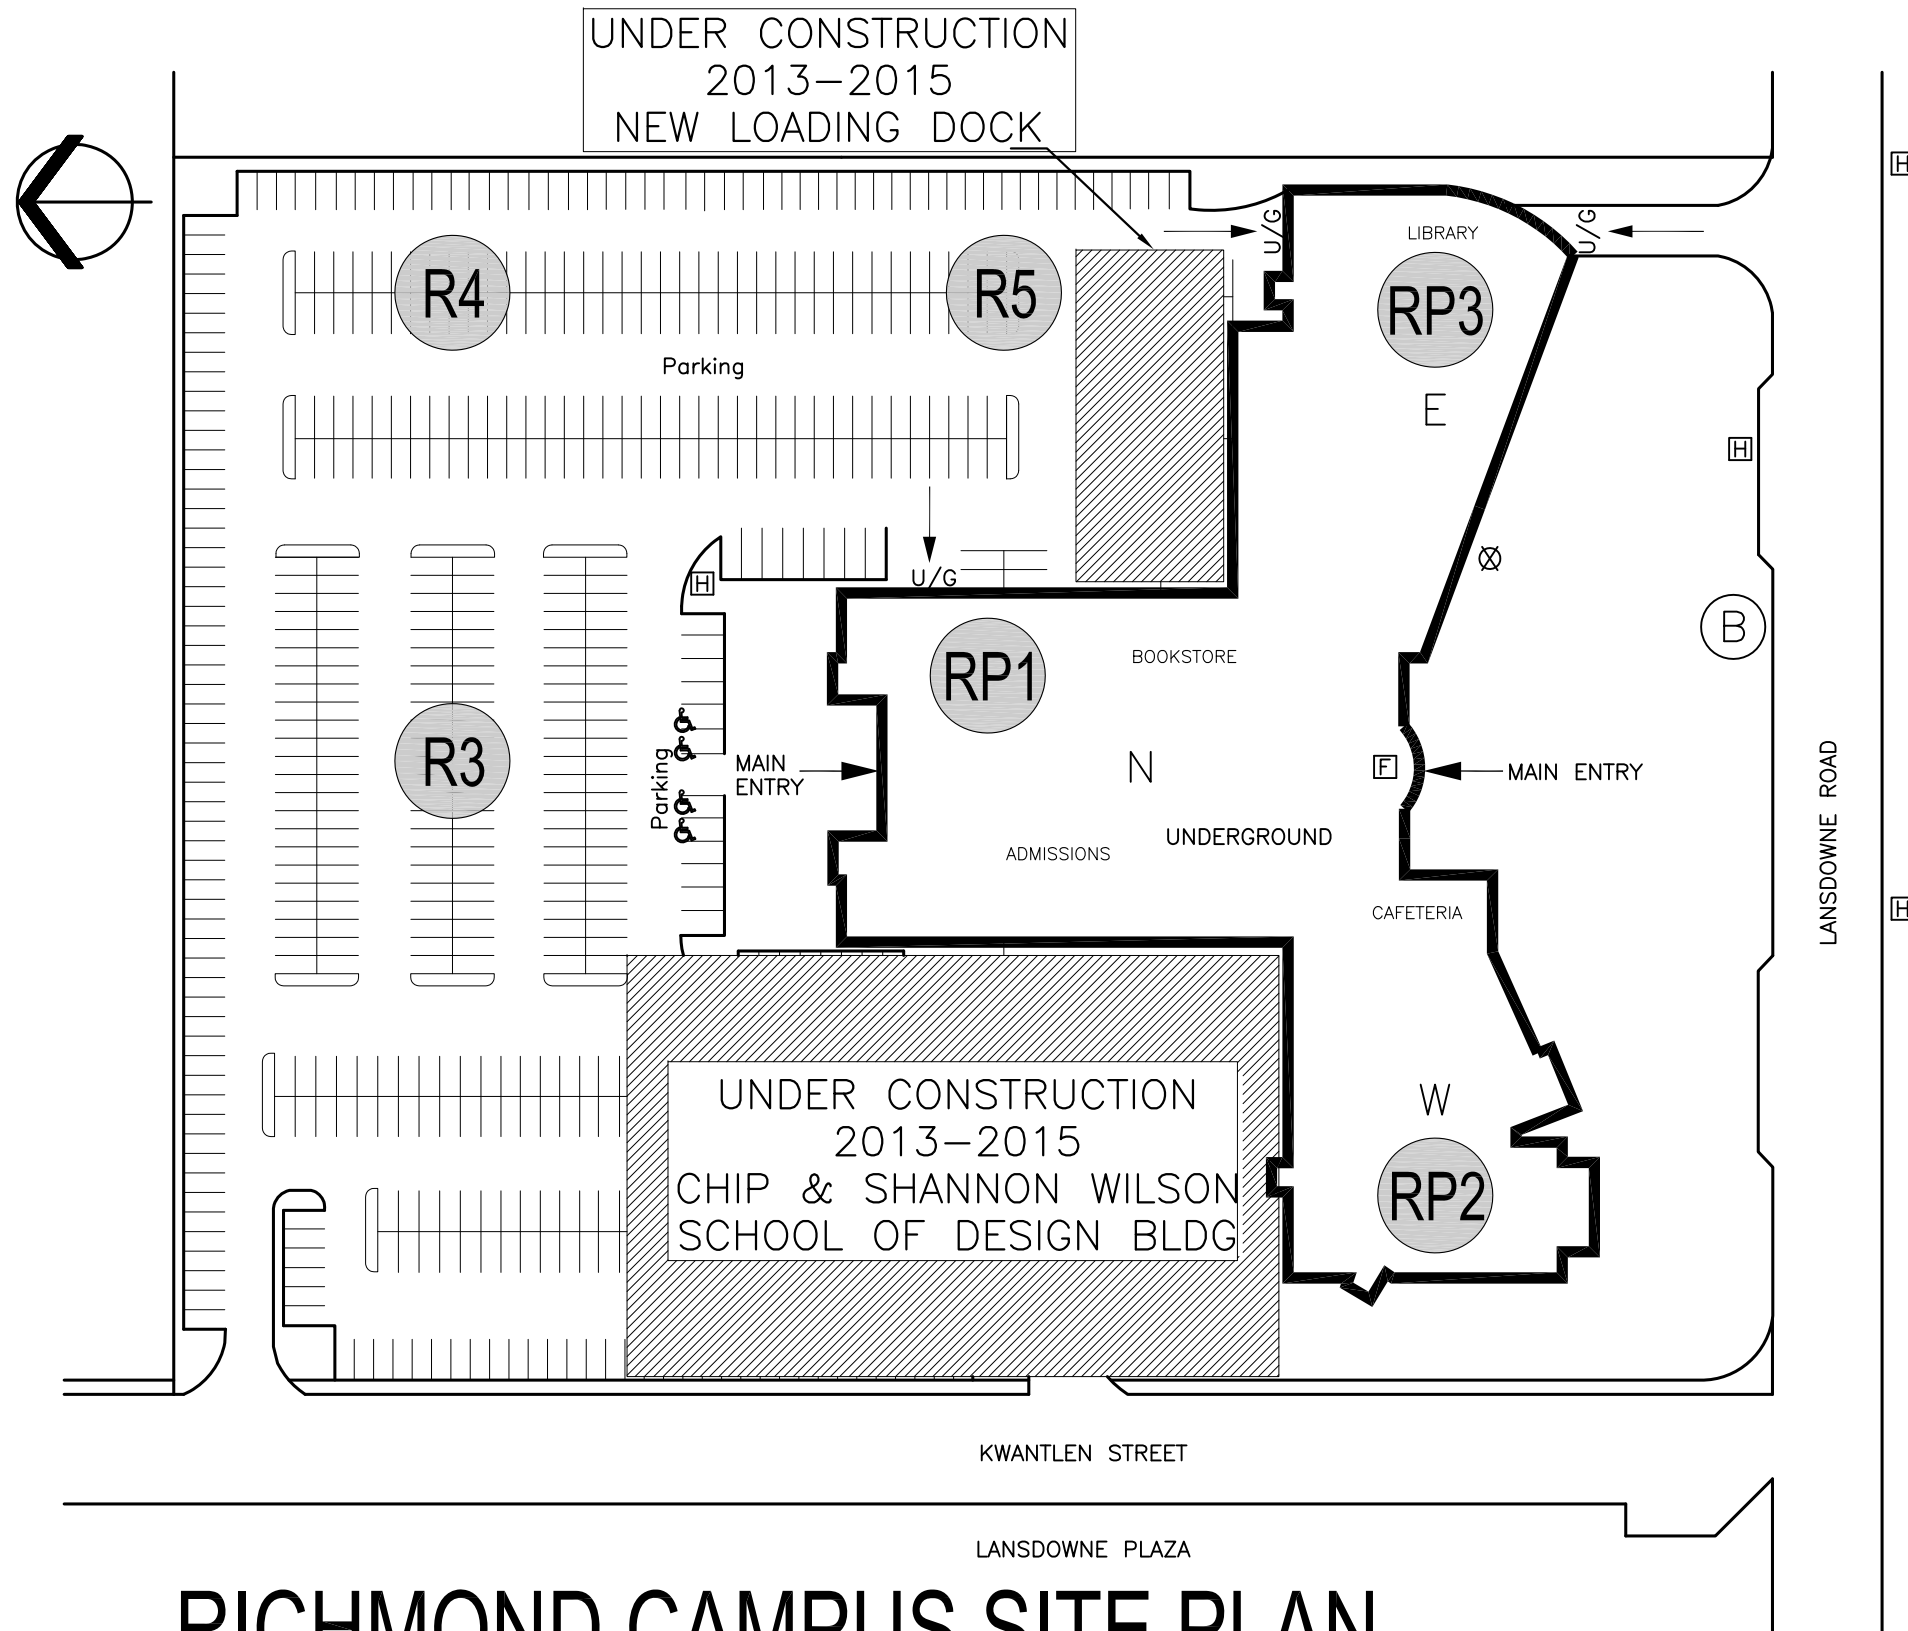

CAMPUS ADDRESS:
8771 LANSDOWNE ROAD
RICHMOND, B.C.
V6X-3V8

SECURITY PHONE:
(604) 599-2676

TOTAL AREAS
SITE AREA
8.56 Acres

BUILDING AREA (NET)
17,965 M²

NORTH WING
ROOM P950
ROOMS 1260 TO 1631
ROOMS 2150 TO 2530
ROOMS 3250 TO 3700

EAST WING
ROOMS P100 TO P475
ROOMS 1010 TO 1250
ROOMS 2004 TO 2140
ROOMS 3005 TO 3240

WEST WING
ROOMS P500 TO P850
ROOMS 1650 TO 1900
ROOMS 2540 TO 2900

PARKING
REGULAR STALLS - 931
DISABLED STALLS - 10
MOTORCYCLE STALLS - 6

SYMBOL KEY
⊗ FIRE SIAMESE
♿ HANDICAP PARKING
☐ FIRE PANEL
⊞ FIRE HYDRANT
Ⓟ BUS STOP

Ⓡ R1-5 PARKING ZONES

SCHEDULED CAPACITY
2696

RICHMOND CAMPUS SITE PLAN



DRAWING TITLE
RICHMOND CAMPUS SITE PLAN
CAMPUS LOCATION
RICHMOND
SCALE
NTS

DRAWING NUMBER
DWG#-1
DATE
NOVEMBER 8, 2013
DRAWN BY
ML